

SEE MAP 26-2

SEE MAP 26-5

SEE MAP 26-2


SEE MAP 26-5

SEE MAP 26-5

SEE MAP 26-8

SEE MAP 26-9

PEIRSEL'S
PLAN OF LOTS
SECTION B - PB. 3 PGS. 50 & 51

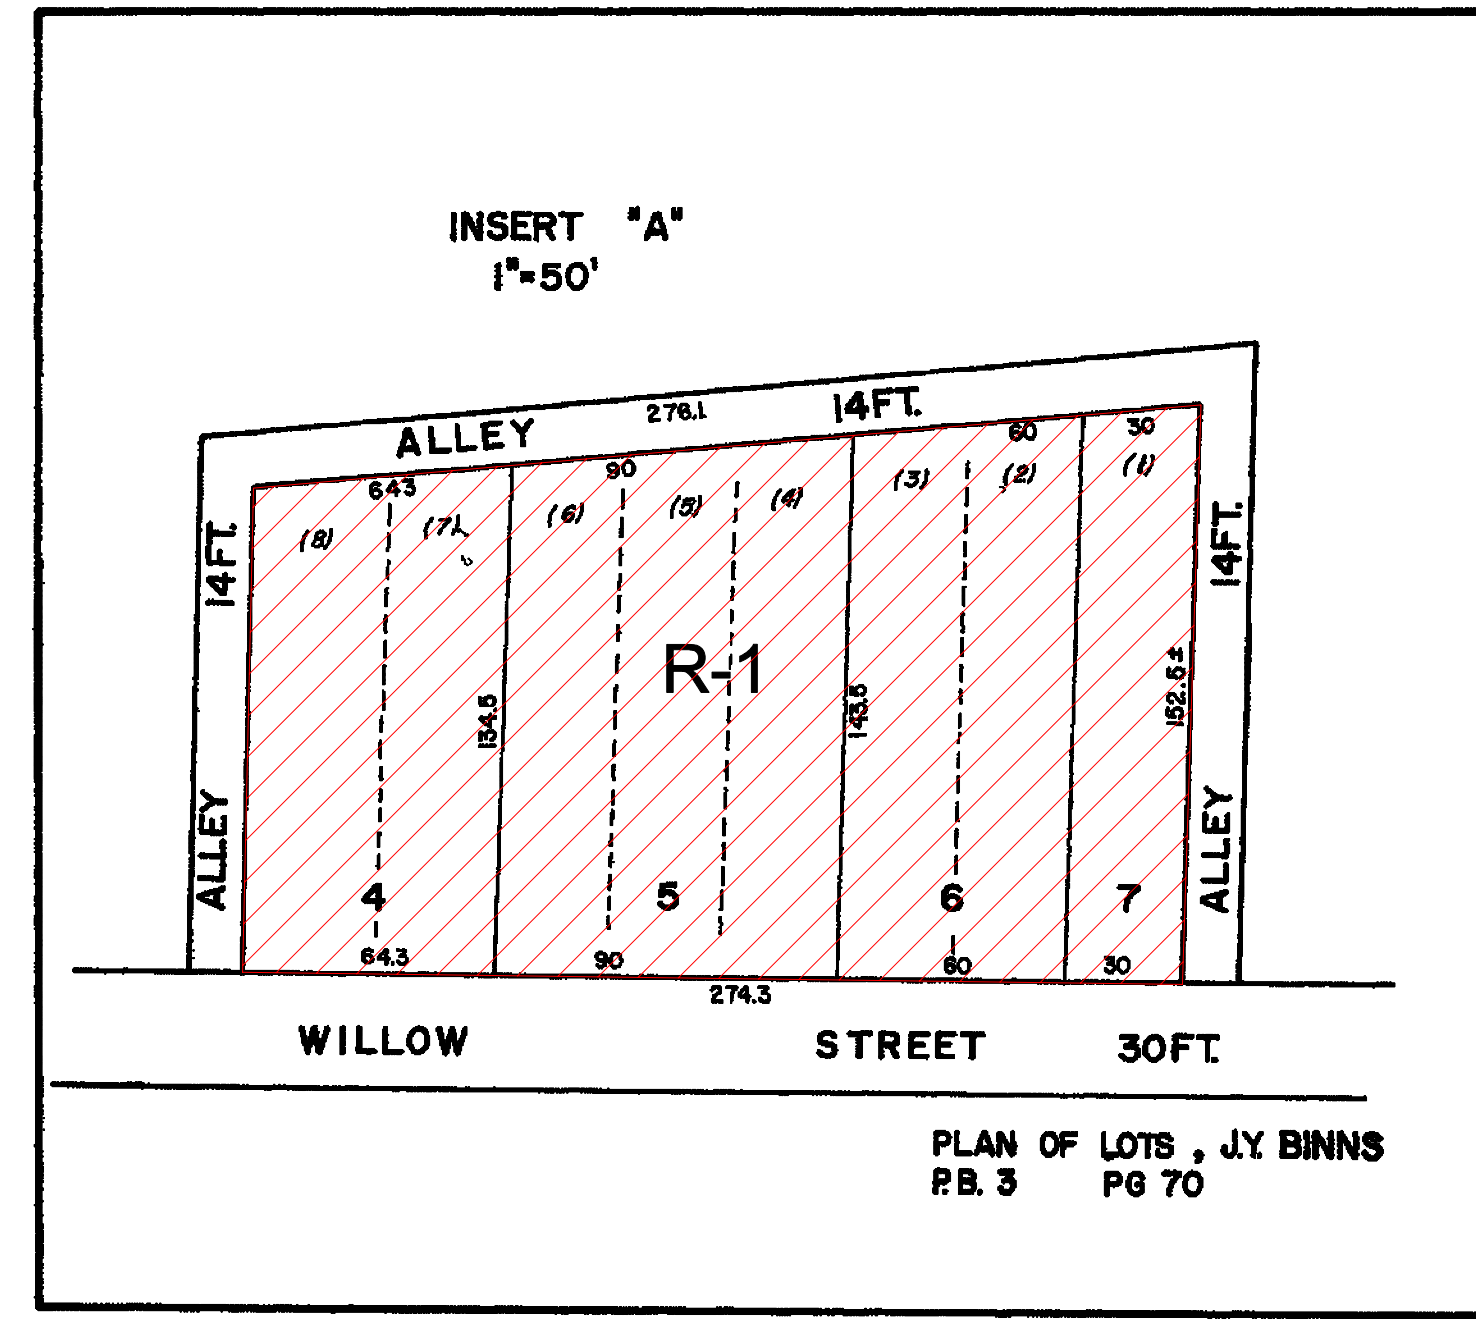

SEE MAP 26-10

NOTICE


This map has been prepared, as required by law, for Tax Assessment purposes ONLY. It has been compiled from records in the office of the Recorder of Deeds, the office of the Board of Assessment and Revision of Taxes, the office of collaborating engineers, and, in some cases, from information gathered by field work.

The Washington County Board of
Assessment and Revision of Taxes

CLT
BALANCED
GOVERNMENTAL
SERVICES

- LEGEND**
- STATE-COUNTY LINE
 - BORO-TOWNSHIP LINE
 - WARD LINE
 - PROPERTY LINE
 - DIMENSIONS (Dead) (Scaled) 1/2" = 1/2"
 - AREA (Dead) (Calculated) 1/4" = 1/4"
 - ORIGINAL LOT LINE & NO
 - LAND HOOK & ROAD R/W
 - RAILROAD R/W
 - WATER
 - BLOCK NO
 - PARCEL NO
 - CHURCH
 - SCHOOL
 - CEMETERY

REAL PROPERTY MAP
EAST BETHLEHEM TOWNSHIP
WASHINGTON COUNTY
PENNSYLVANIA

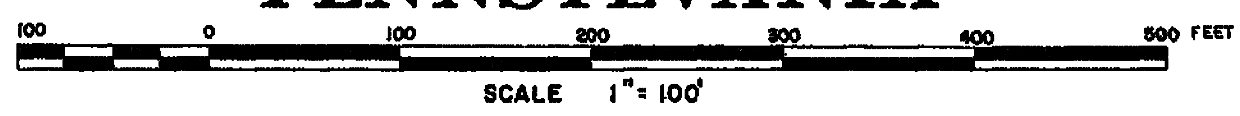

REVISIONS	BY	DATE
1		
2		
3		
4		
5		

COMPILED: 9-19-72 PHOTO: 12-279

MAP NO.
26-12