


SEE MAP 26-13

SEE MAP 26-12

SEE MAP 26-10

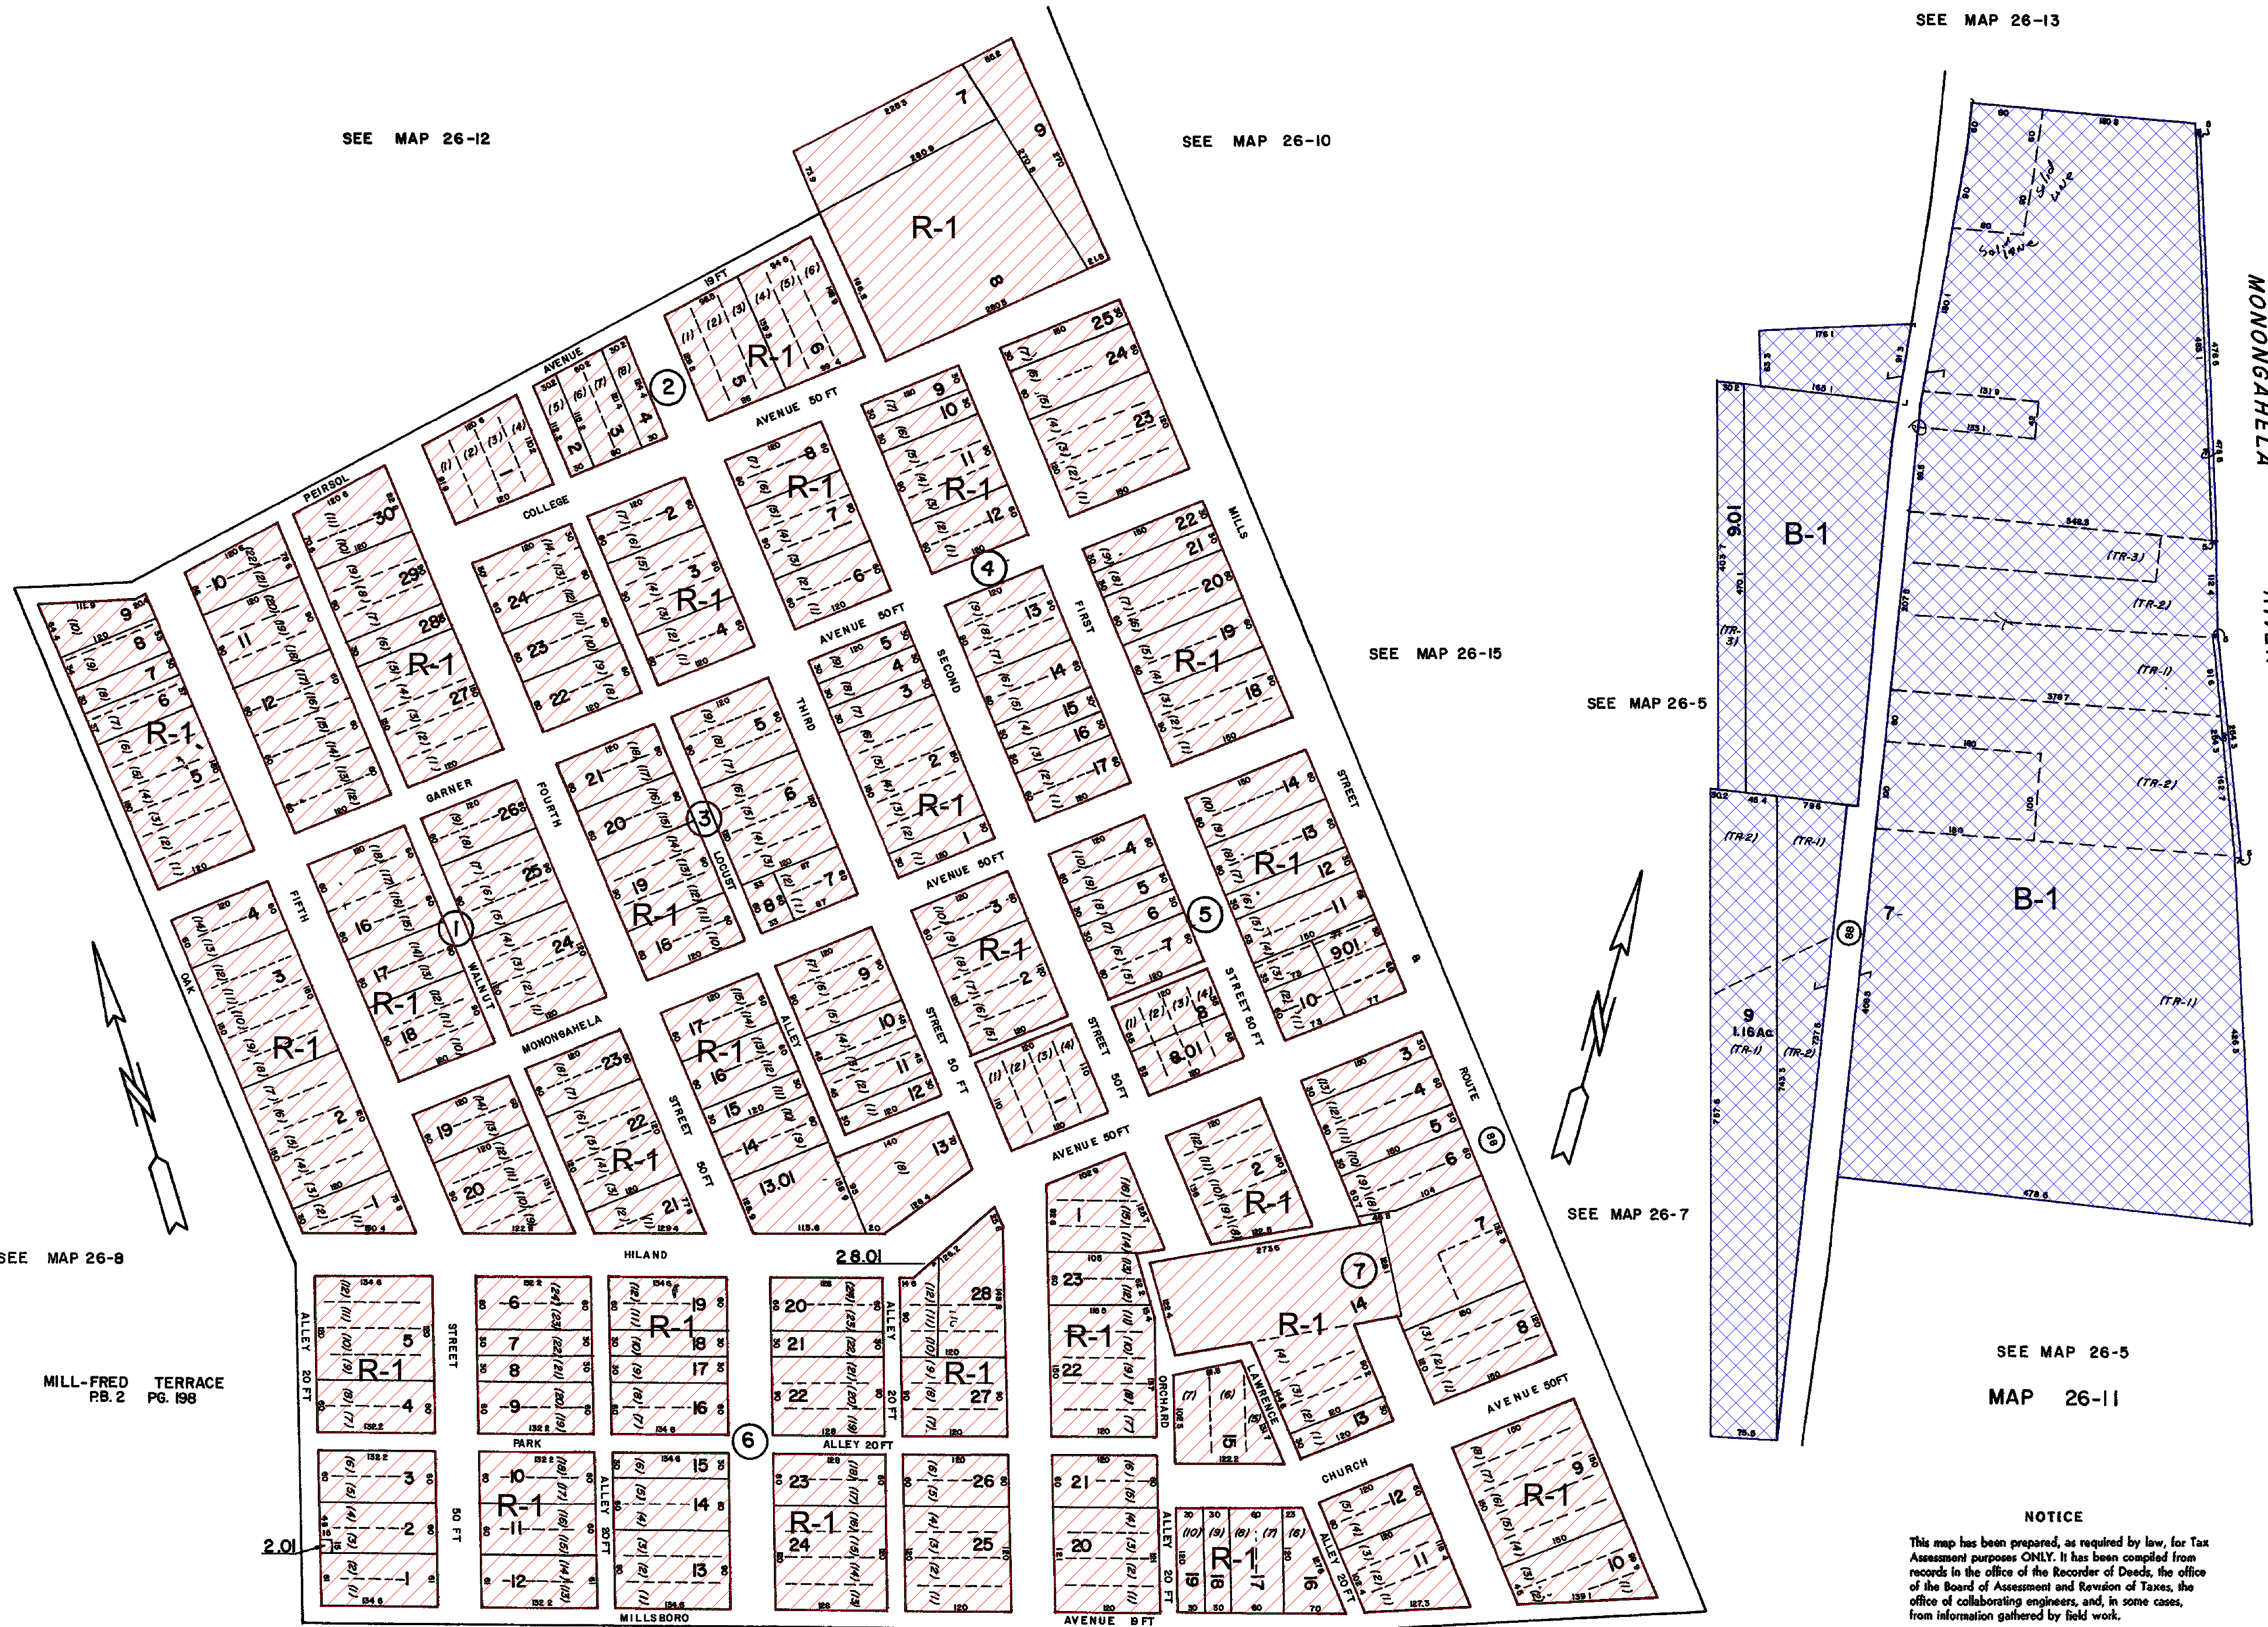

SEE MAP 26-8

MILL-FRED TERRACE
PB. 2 PG. 198

2.01

SEE MAP 26-5
MAP 26-9

SEE MAP 26-6

SEE MAP 26-5
MAP 26-11

NOTICE

This map has been prepared, as required by law, for Tax Assessment purposes ONLY. It has been compiled from records in the office of the Recorder of Deeds, the office of the Board of Assessment and Revision of Taxes, the office of collaborating engineers, and, in some cases, from information gathered by field work.

The Washington County Board of
Assessment and Revision of Taxes

CLT
BALANCED
GOVERNMENTAL
SERVICES


Tax Mapping Division
COLE LAYER TRUMBULL CO
3555 Salem Avenue Dayton, Ohio 45406

LEGEND

STATE-COUNTY LINE	ORIGINAL LOT LINE & NO	(100)
BORO-TOWNSHIP LINE	LAND HOOK & ROAD R/W	7
WARD LINE	RAILROAD R/W	NEW CENTRAL
PROPERTY LINE	WATER	27
DIMENSIONS (Dead) (Scaled) 1/2" = 112'	BLOCK NO	
AREA (Dead) (Calculated) 1/4" = 174c ±	PARCEL NO	

CHURCH SCHOOL CEMETERY

REAL PROPERTY MAP
EAST BETHLEHEM TOWNSHIP
WASHINGTON COUNTY
PENNSYLVANIA

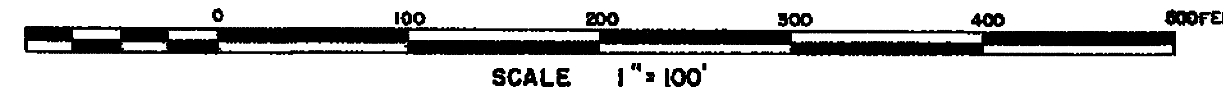

REVISIONS	BY	DATE
1		
2		
3		
4		
5		

COMPILED: 10-4-72 PHOTO: 11-268

MAP NO.
26-9
26-11