

SEE GREENE CO.


GREENE CO.

WASHINGTON CO.

NOTICE

This map has been prepared, as required by law, for Tax Assessment purposes ONLY. It has been compiled from records in the office of the Recorder of Deeds, the office of the Board of Assessment and Revision of Taxes, the office of collaborating engineers, and, in some cases, from information gathered by field work.

The Washington County Board of Assessment and Revision of Taxes

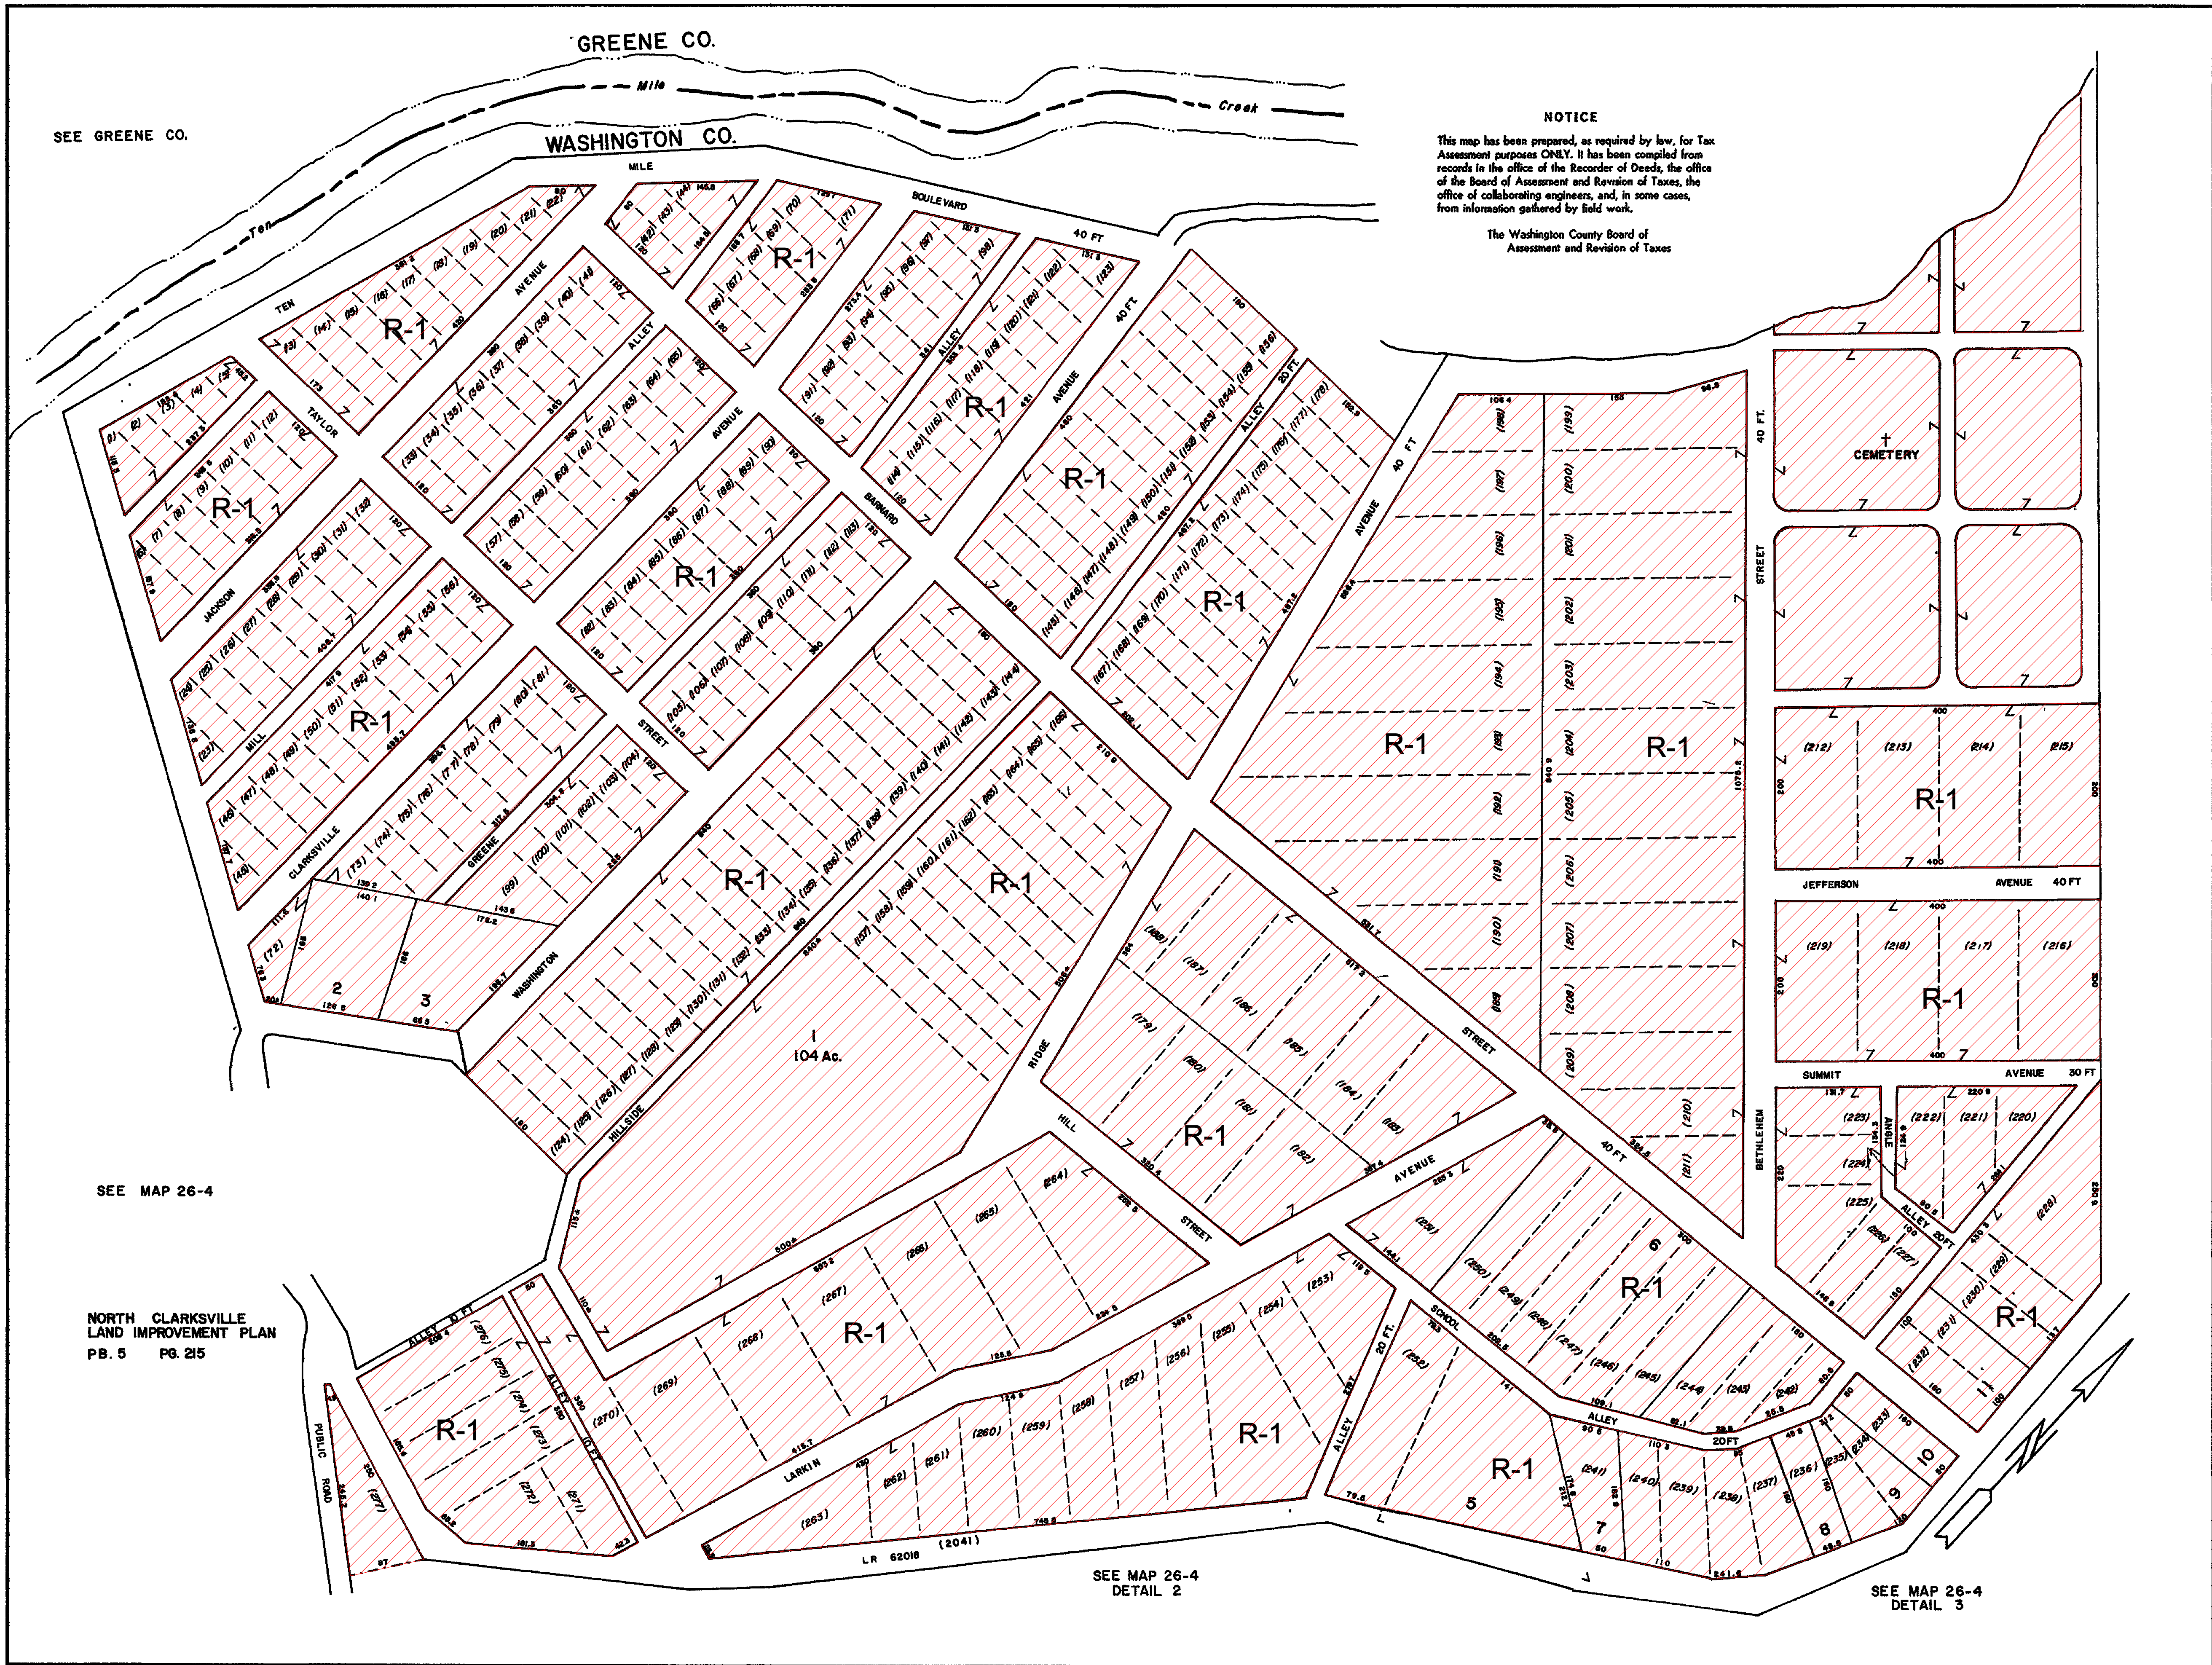

SEE MAP 26-4

NORTH CLARKSVILLE LAND IMPROVEMENT PLAN PB. 5 PG. 215

SEE MAP 26-4 DETAIL 2

SEE MAP 26-4 DETAIL 3

CLT BALANCED GOVERNMENTAL SERVICES


Tox Mapping Division COLE LAYER TRUMBULL CO 3535 Solon Avenue Dayton, Ohio 45408

LEGEND

STATE-COUNTY LINE	--- --	ORIGINAL LOT LINE & NO	----- (20)
BORO-TOWNSHIP LINE	-----	LAND HOOK & ROAD R/W	=====
WARD LINE	-----	RAILROAD R/W	=====
PROPERTY LINE	-----	WATER	~~~~~
DIMENSIONS (Deed) (Scolod) 1/2 6 1/2 4		BLOCK NO	④
AREA (Deed) (Calculated) 1/7 Ac 1/7 Ac 4		PARCEL NO	27

CHURCH ⚡ SCHOOL 🏫 CEMETERY †

REAL PROPERTY MAP EAST BETHLEHEM TOWNSHIP WASHINGTON COUNTY PENNSYLVANIA

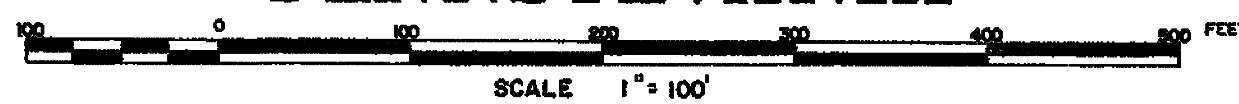

REVISIONS	BY	DATE
1		
2		
3		
4		
5		

COMPILED: 9-19-72 PHOTO: 11-26-72

MAP NO. 26-4 DETAIL 1